



- ▲ Tilefix ▲ Specrite
- ▲ Estimator ▲ BIM

Visit marley.co.uk/technical-services for a full suite of online tools to help with your roof design, specification and fixing.


Feel free to talk to our experts at any time on 01283 722588.

Associated products & fixings
 Batten Section Fixing Kit
 Code 54360

Dry Hip Batten Section
 Code 43300)

Tile Head Clips
 Code 43604 (Pack 20)

Tile Tail Clips
 Code 43602 (Pack 20)

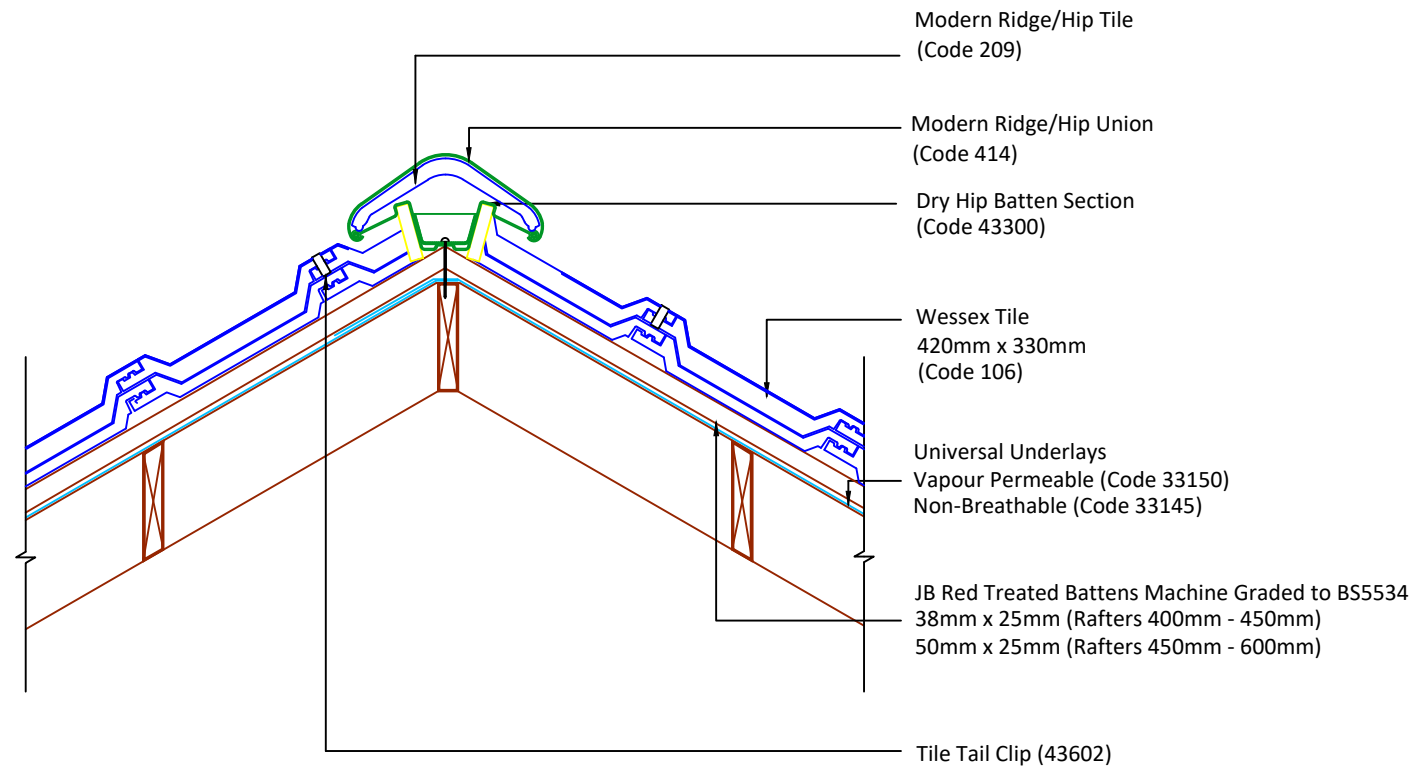

DRAWING NUMBER	DRAWING TITLE
50610600	Dry Hip System - Modern
DRAWING REVISION	
B	

DRAWING NUMBER	DRAWING TITLE	SCALE
50610600	Dry Hip System - Modern	1:10
DRAWING REVISION		
B		

DRAWING NUMBER	DRAWING TITLE	SCALE
50610600	Dry Hip System - Modern	1:10
DRAWING REVISION		
B		

Wessex