




Tilefix Specrite

Estimator BIM

Visit marley.co.uk/technical-services for a full suite of online tools to help with your roof design, specification and fixing.

Feel free to talk to our experts at any time on 01283 722588.

Associated products & fixings
Wessex SoloFix Tile Clips
Code 30442 (100 Pack)
Code 30432 (500 Pack)

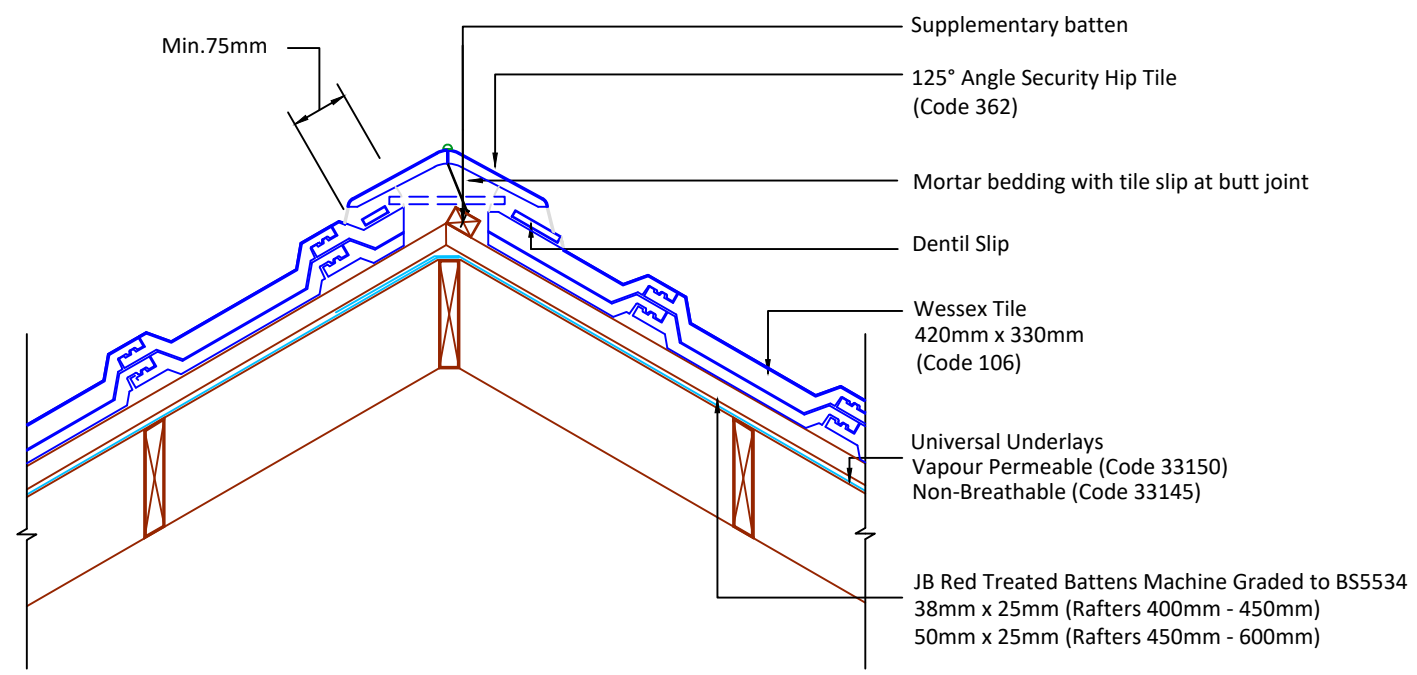

DRAWING NUMBER
56810600

DRAWING REVISION
A

DRAWING TITLE
Mortar Bedded Security Hip - 125 DEGREE Angle

SCALE
1:10

Wessex