




- Tilefix
- Specrite
- Estimator
- BIM

Visit marley.co.uk/technical-services for a full suite of online tools to help with your roof design, specification and fixing.

Feel free to talk to our experts at any time on 01283 722588.

Associated products & fixings

Plain Aluminium Nail Pack
Code 30348 (500g)

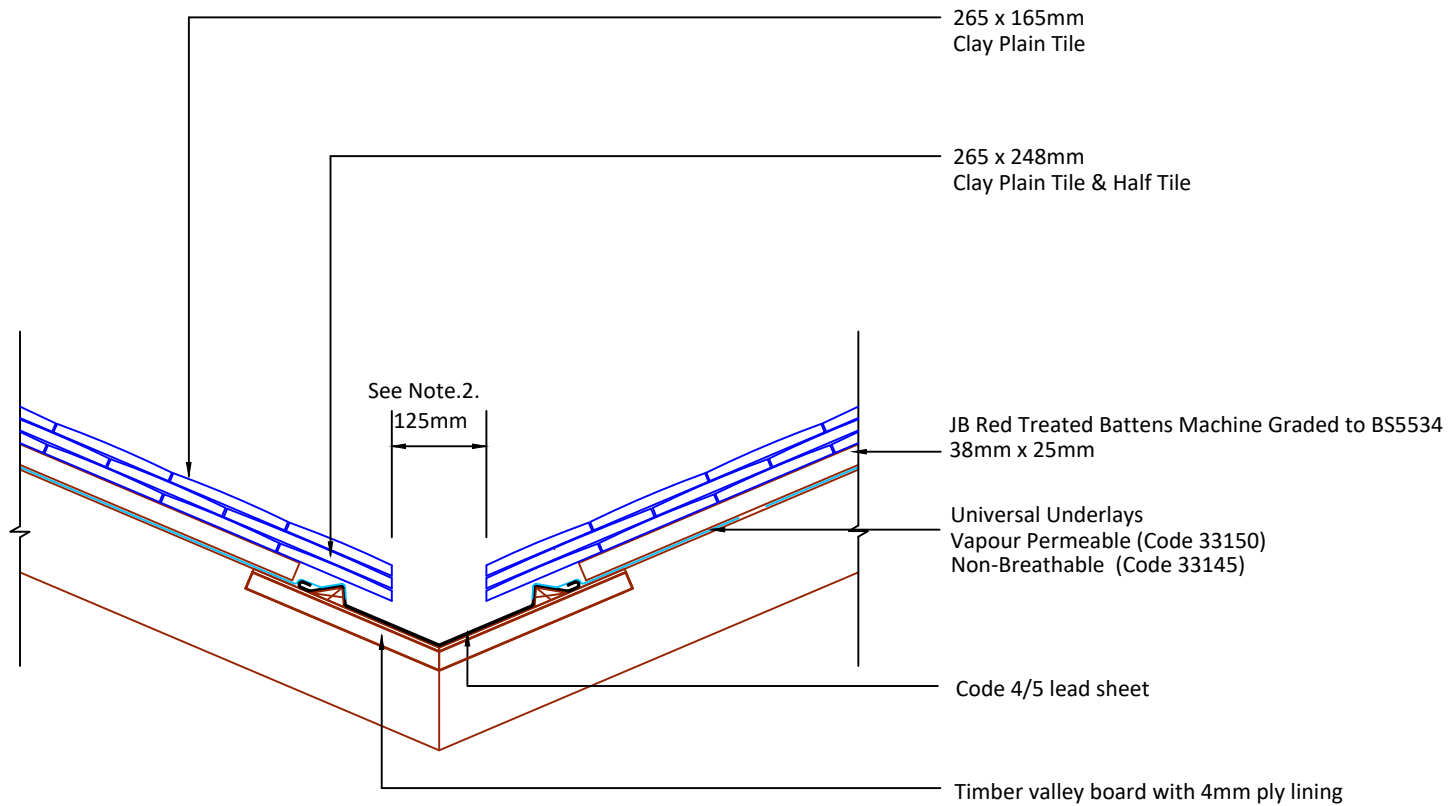

DRAWING NUMBER

615CPT00

DRAWING REVISION

A

DRAWING TITLE

Lead Valley

SCALE

1:10

Clay Plain

