



- ▲ Tilefix      ▲ Specrite
- ▲ Estimator   ▲ BIM

Visit [marley.co.uk/technical-services](http://marley.co.uk/technical-services) for a full suite of online tools to help with your roof design, specification and fixing.

Feel free to talk to our experts at any time on 01283 722588.


Associated products & fixings

Double Roman Aluminium Nail Pack  
Code 30351 (500g)

Double Roman SoloFix Tile Clips  
Code 30443 (100 Pack)  
Code 30433 (500 Pack)

Double Roman Eave Clip & Nail Packs  
Code 30275 (100 No)

Eaves Comb Filler Strip (1m x 6)  
Code 30425

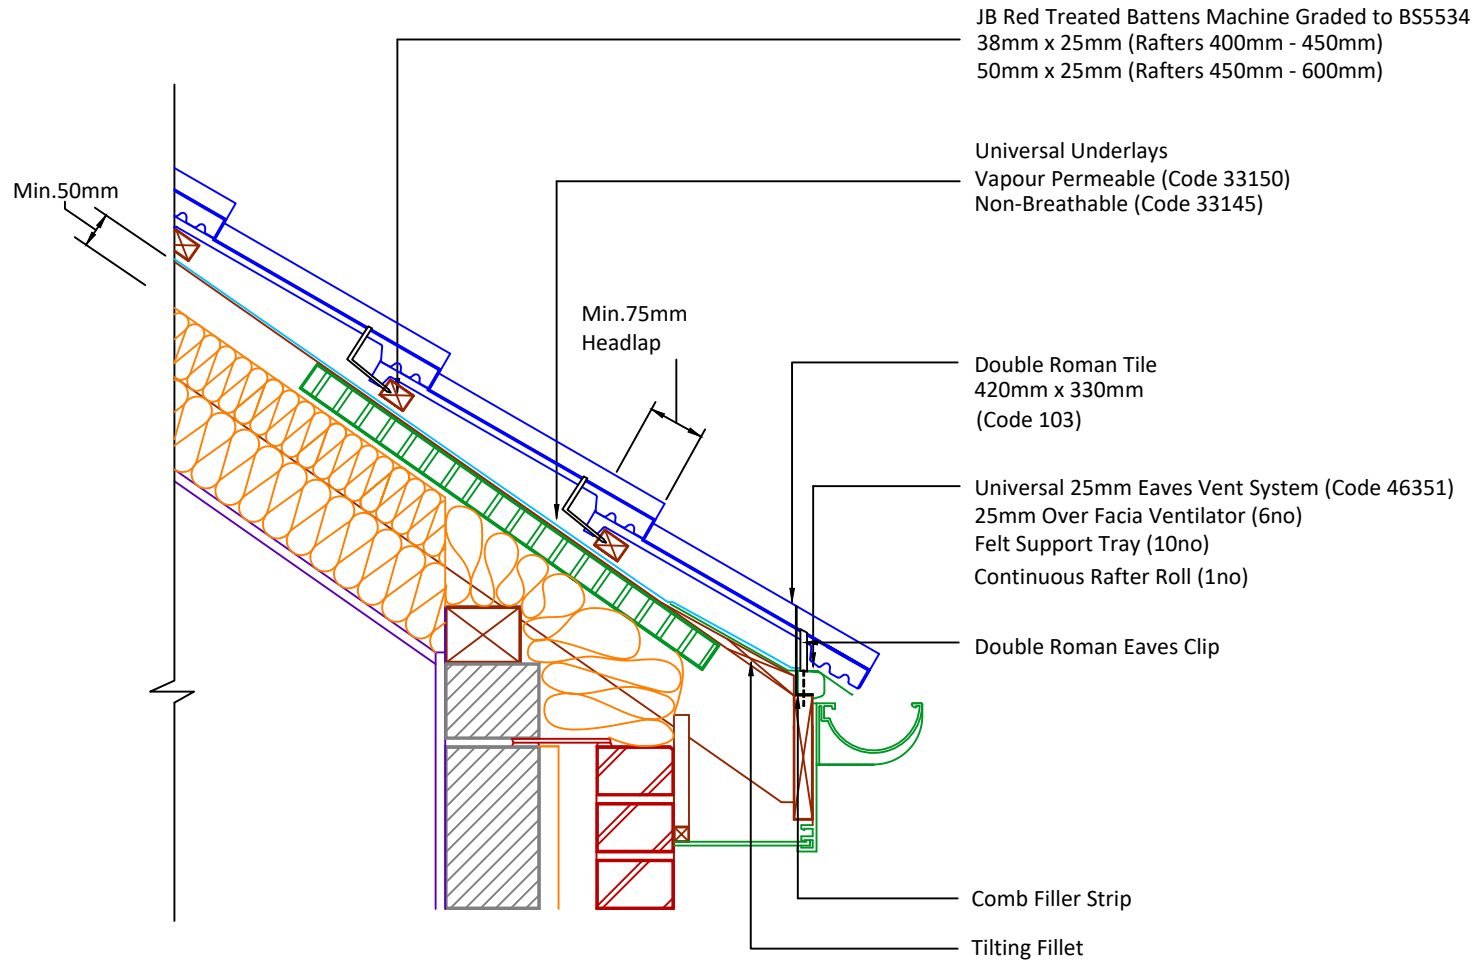

JB Red Treated Battens Machine Graded to BS5534  
38mm x 25mm (Rafters 400mm - 450mm)  
50mm x 25mm (Rafters 450mm - 600mm)

Universal Underlays  
Vapour Permeable (Code 33150)  
Non-Breathable (Code 33145)

Double Roman Tile  
420mm x 330mm  
(Code 103)

Universal 25mm Eaves Vent System (Code 46351)  
25mm Over Facia Ventilator (6no)  
Felt Support Tray (10no)  
Continuous Rafter Roll (1no)

Double Roman Eaves Clip

Comb Filler Strip  
Tilting Fillet

DRAWING NUMBER	35210335
DRAWING REVISION	B

DRAWING TITLE	Fascia Ventilated Eaves 25mm - Warm Roof
---------------	--

SCALE	1:10
-------	------

Double Roman