



Tilefix Specrite


Estimator BIM

Visit [marley.co.uk/technical-services](http://marley.co.uk/technical-services) for a full suite of online tools to help with your roof design, specification and fixing.

Feel free to talk to our experts at any time on 01283 722588.

Associated products & fixings  
Double Roman Aluminium Nail Pack  
Code 30351 (500g)

Double Roman SoloFix Tile Clips  
Code 30443 (100 Pack)  
Code 30433 (500 Pack)

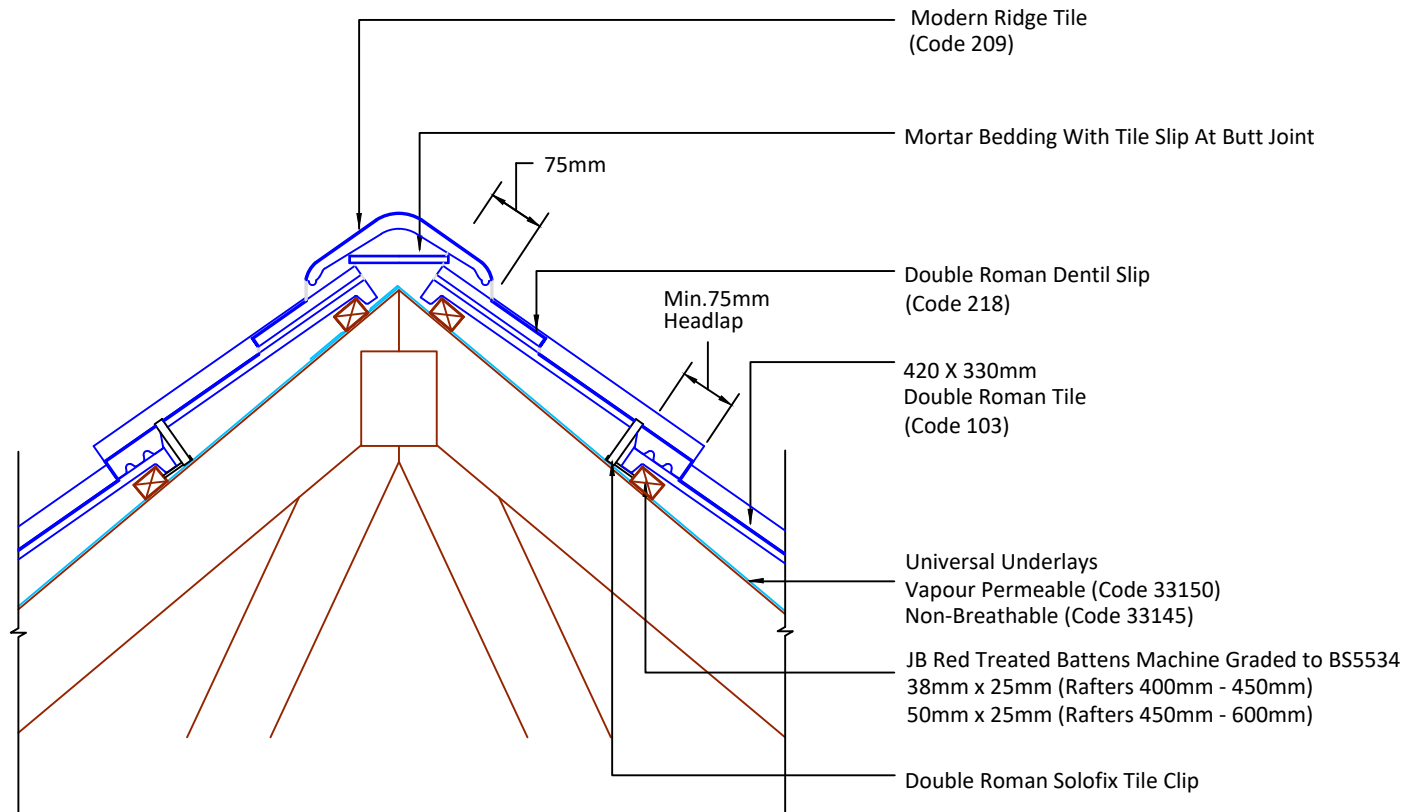

DRAWING NUMBER

74110340

DRAWING REVISION

A

DRAWING TITLE

Mortar Bedded Ridge - Modern

SCALE

1:10

Double Roman

