



▲ Tilefix ▲ Specrite
▲ Estimator ▲ BIM


Visit marley.co.uk/technical-services for a full suite of online tools to help with your roof design, specification and fixing.

Feel free to talk to our experts at any time on 01283 722588.

Associated products & fixings

Plain Aluminium Nail Pack
Code 30348 (500g)

Continuous Rafter Roll (2x6 metre)
(Available for purchase separately)
Code 46323

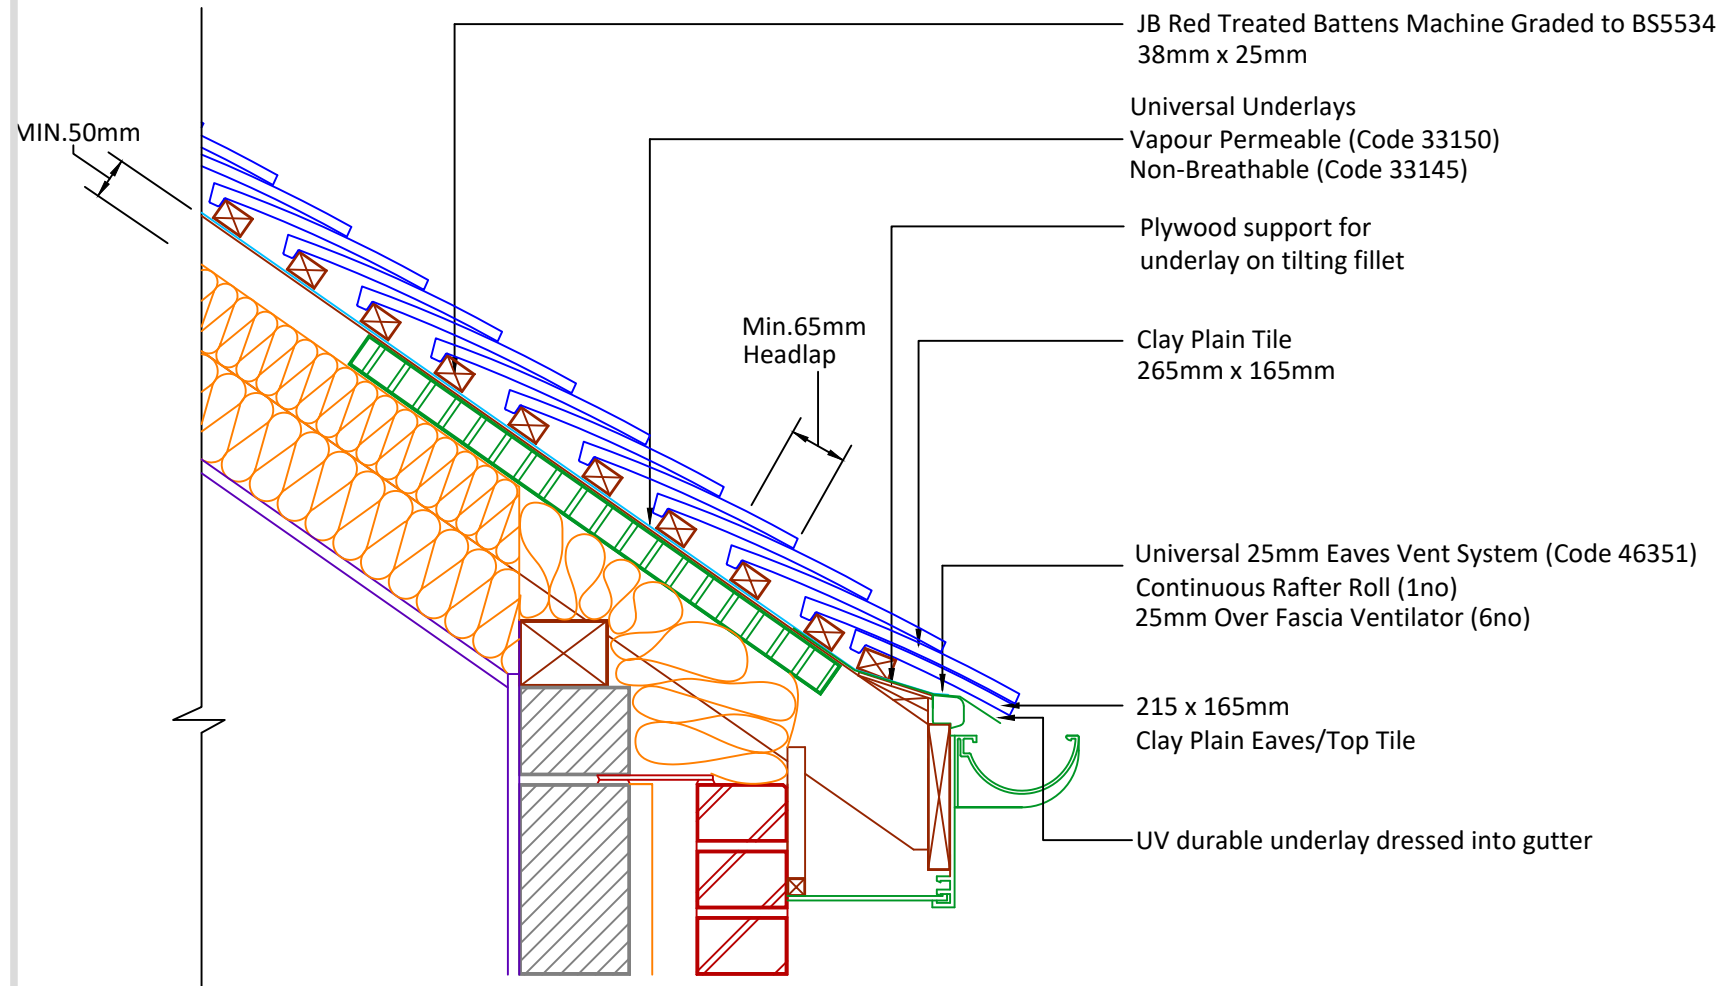

DRAWING NUMBER
352CPT35

DRAWING REVISION
B

DRAWING TITLE
Fascia Ventilated Eaves 25mm - Warm Roof

SCALE
1:10

Clay Plain

165mm
265mm