




▲ Tilefix ▲ Specrite
▲ Estimator ▲ BIM

Visit marley.co.uk/technical-services
for a full suite of online tools to help with your
roof design, specification and fixing.

Feel free to talk to our experts at any time on
01283 722588.

Associated products & fixings

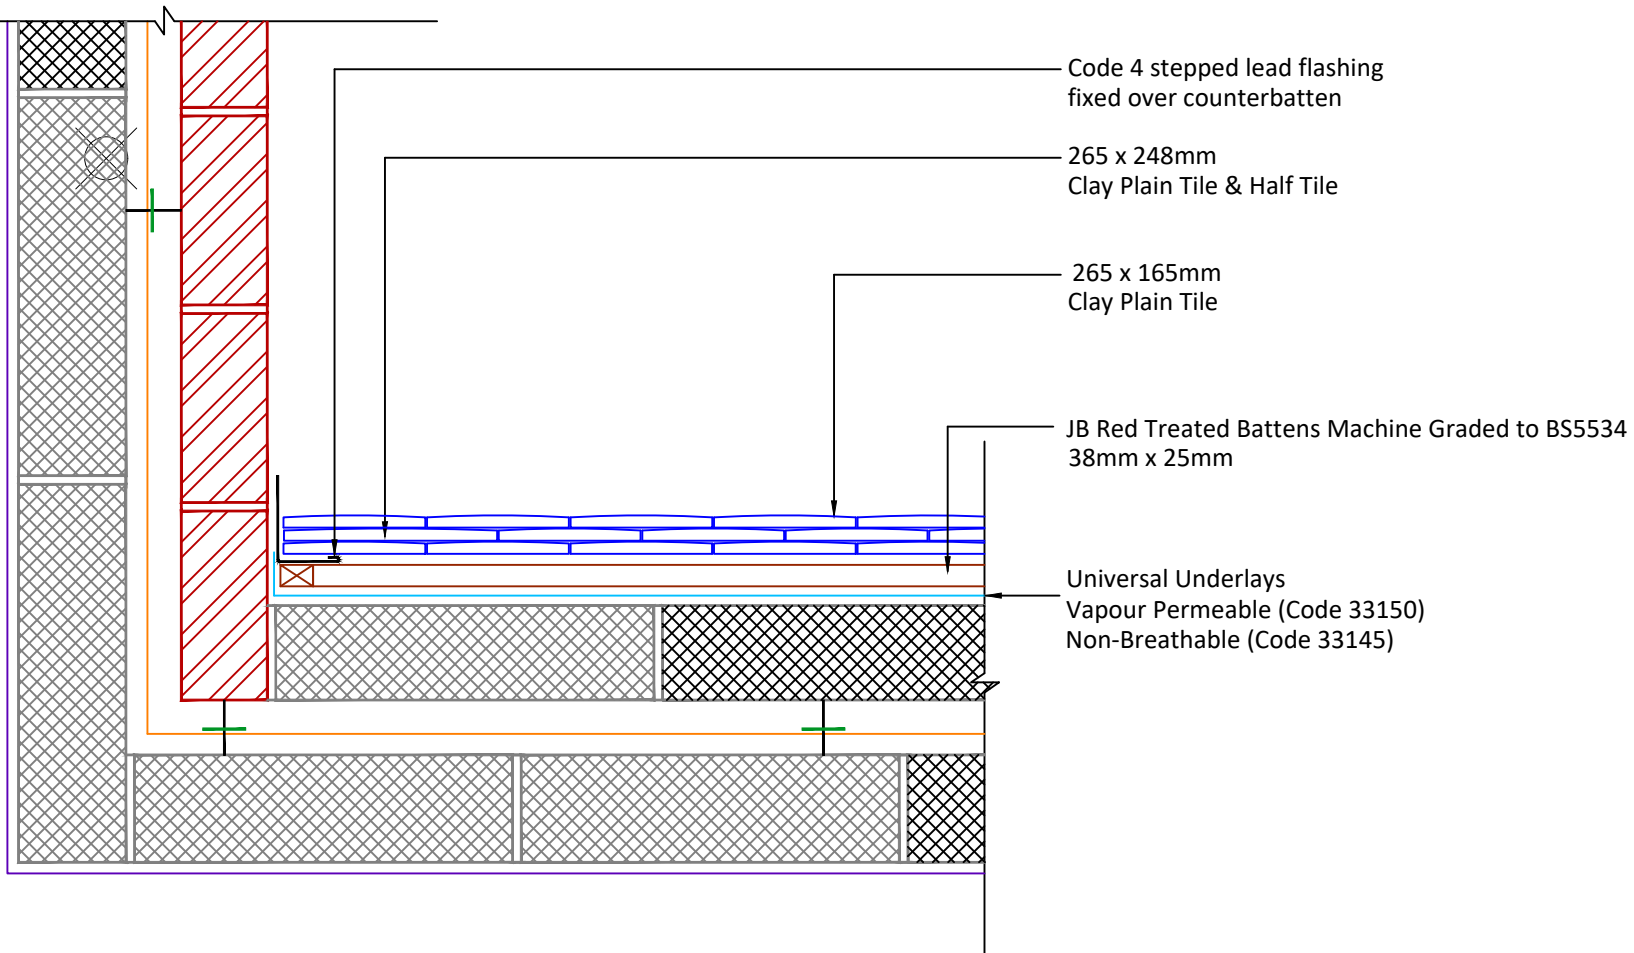

DRAWING NUMBER

930CPT00

DRAWING REVISION

A

DRAWING TITLE

Side Abutment

SCALE

1:10

Clay Plain

