




- Tilefix
- Specrite
- Estimator
- BIM

Visit [marley.co.uk/technical-services](http://marley.co.uk/technical-services) for a full suite of online tools to help with your roof design, specification and fixing.

Feel free to talk to our experts at any time on 01283 722588.

Associated products & fixings

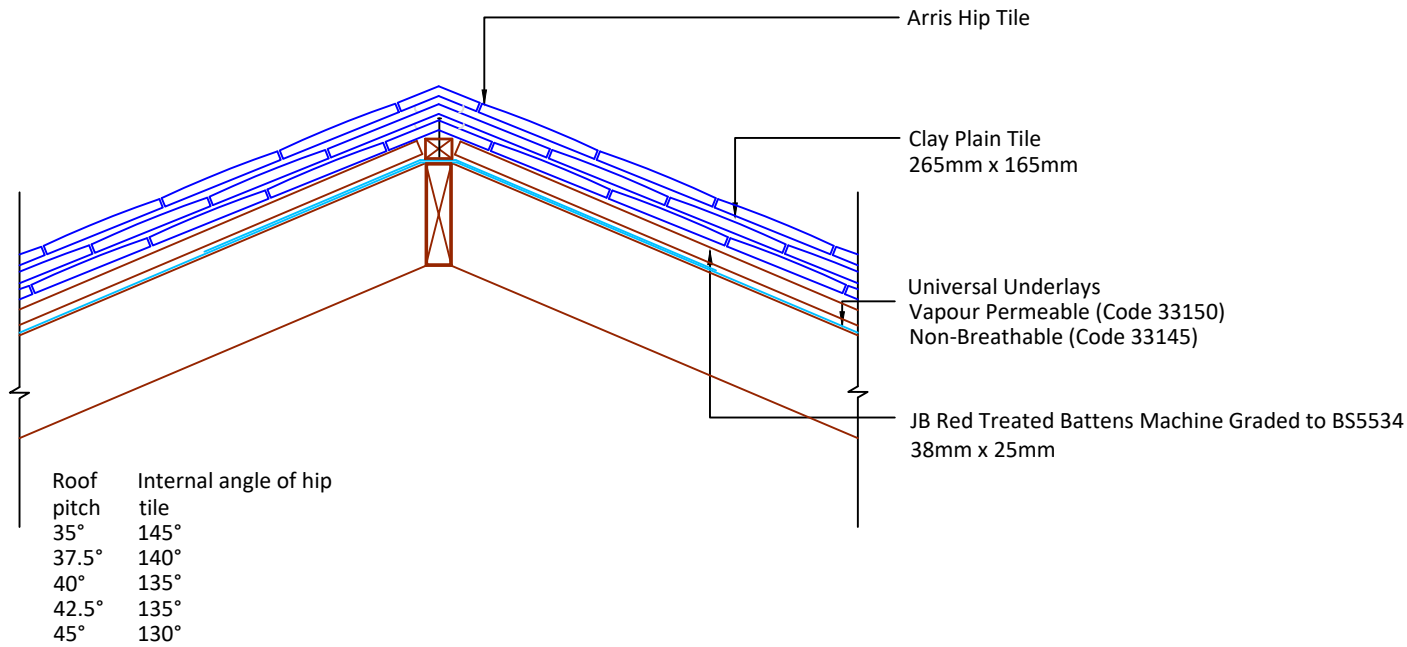

DRAWING NUMBER

585CPT00

DRAWING REVISION

A

DRAWING TITLE

Arris Hip - 35°-45°

SCALE

1:10

Clay Plain

