




▲ Tilefix    ▲ Specrite  
▲ Estimator    ▲ BIM

Visit [marley.co.uk/technical-services](http://marley.co.uk/technical-services)  
for a full suite of online tools to help with your  
roof design, specification and fixing.

Feel free to talk to our experts at any time on  
01283 722588.

Associated products & fixings

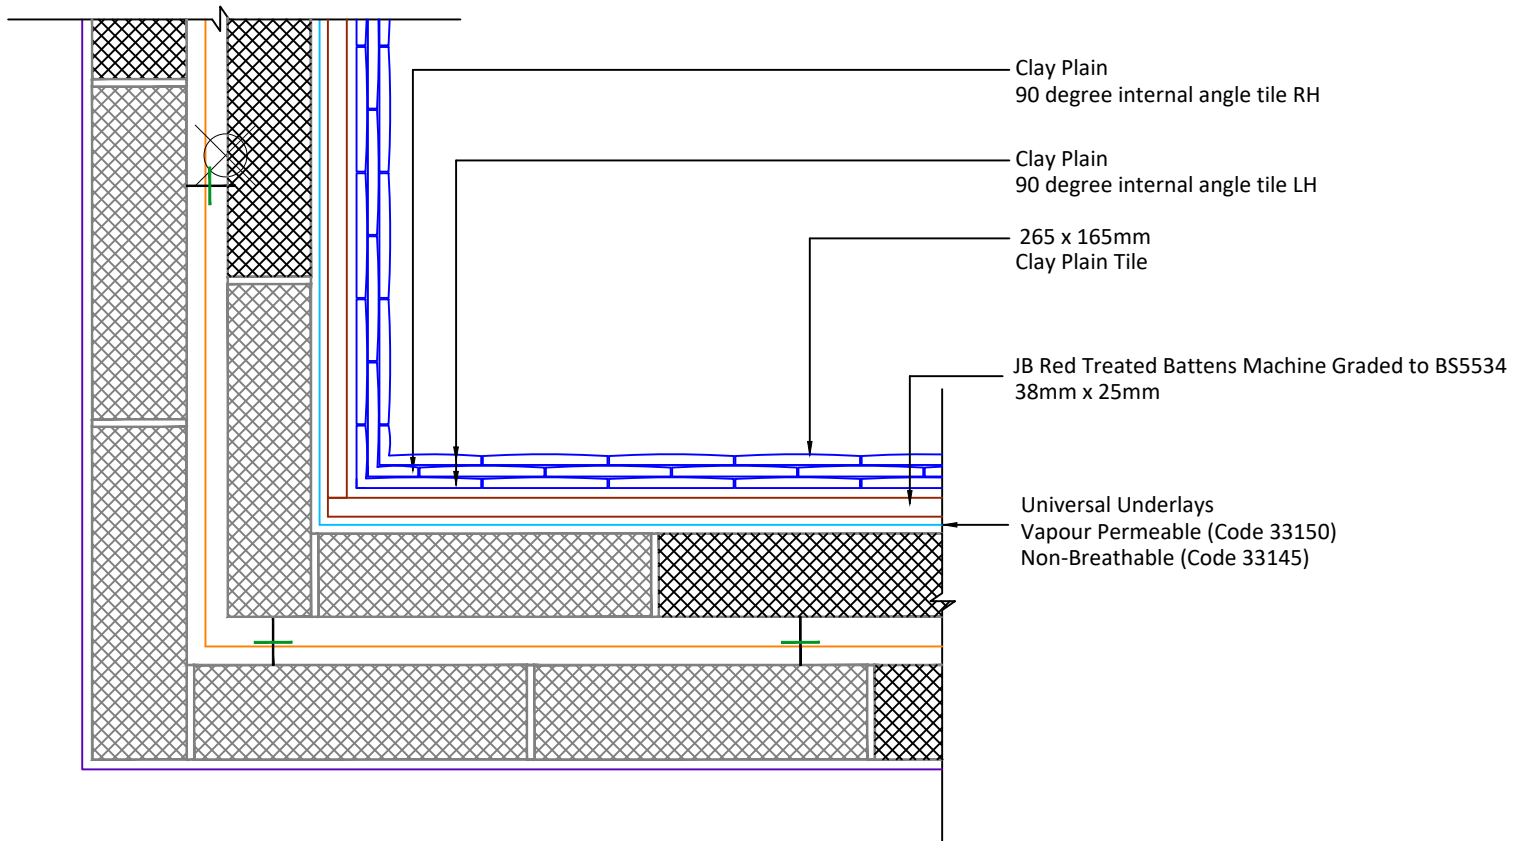

DRAWING NUMBER

940CPT00

DRAWING REVISION

A

DRAWING TITLE

Internal Angle with Angle Tiles

SCALE

1:10

Clay Plain

