




▲ Tilefix ▲ Specrite

▲ Estimator ▲ BIM

Visit marley.co.uk/technical-services for a full suite of online tools to help with your roof design, specification and fixing.

Feel free to talk to our experts at any time on 01283 722588.

Associated products & fixings

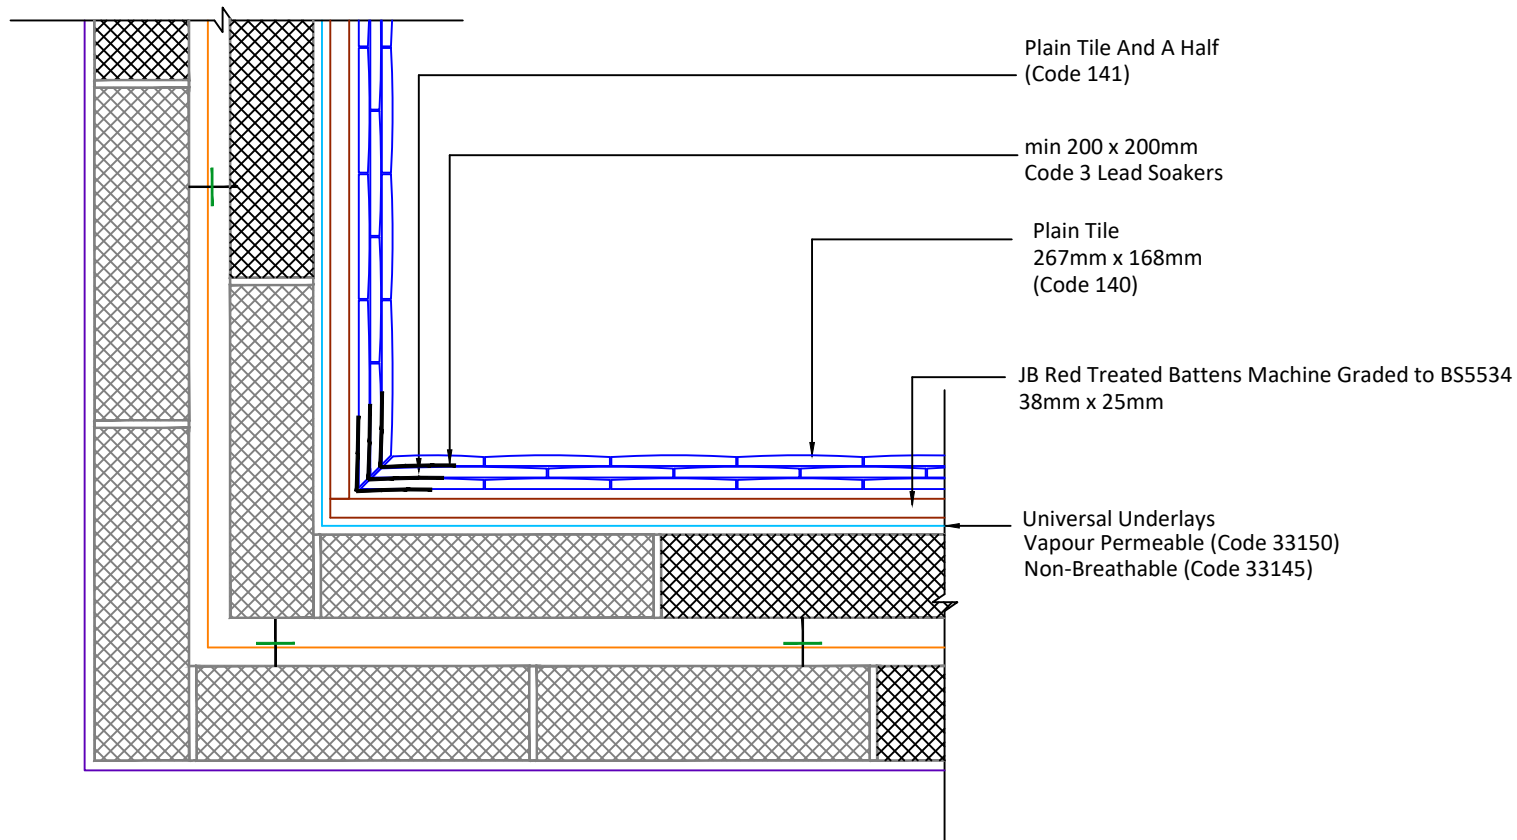

Plain Tile And A Half
(Code 141)

min 200 x 200mm
Code 3 Lead Soakers

Plain Tile
267mm x 168mm
(Code 140)

JB Red Treated Battens Machine Graded to BS5534
38mm x 25mm

Universal Underlays
Vapour Permeable (Code 33150)
Non-Breathable (Code 33145)

DRAWING NUMBER
95014000

DRAWING REVISION
A

DRAWING TITLE

Internal Angle with Soakers

SCALE

1:10

Plain

