



Tilefix Specrite

Estimator BIM


Visit marley.co.uk/technical-services for a full suite of online tools to help with your roof design, specification and fixing.

Feel free to talk to our experts at any time on 01283 722588.

Associated products & fixings

Plain Aluminium Nail Pack
Code 30348 (500g)

Continuous Rafter Roll (2 x 6m)
purchased separately
(Code 46323)

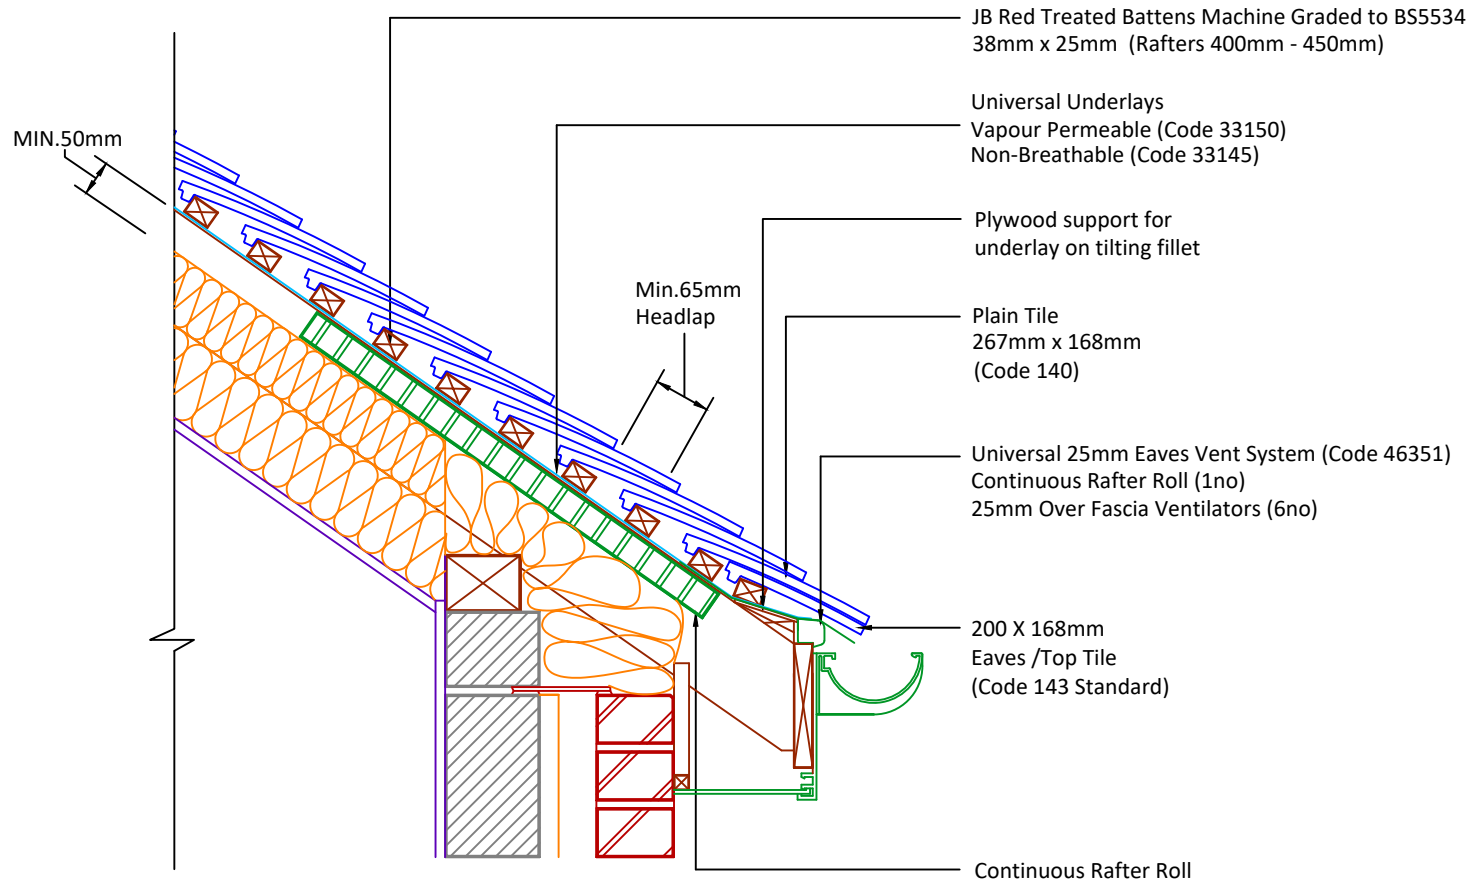

DRAWING NUMBER
35214035

DRAWING REVISION
B

DRAWING TITLE

Fascia Ventilated Eaves 25mm - Warm Roof

SCALE

1:10

Plain

