




- ▲ Tilefix
- ▲ Specrite
- ▲ Estimator
- ▲ BIM

Visit marley.co.uk/technical-services for a full suite of online tools to help with your roof design, specification and fixing.

Feel free to talk to our experts at any time on 01283 722588.

Associated products & fixings

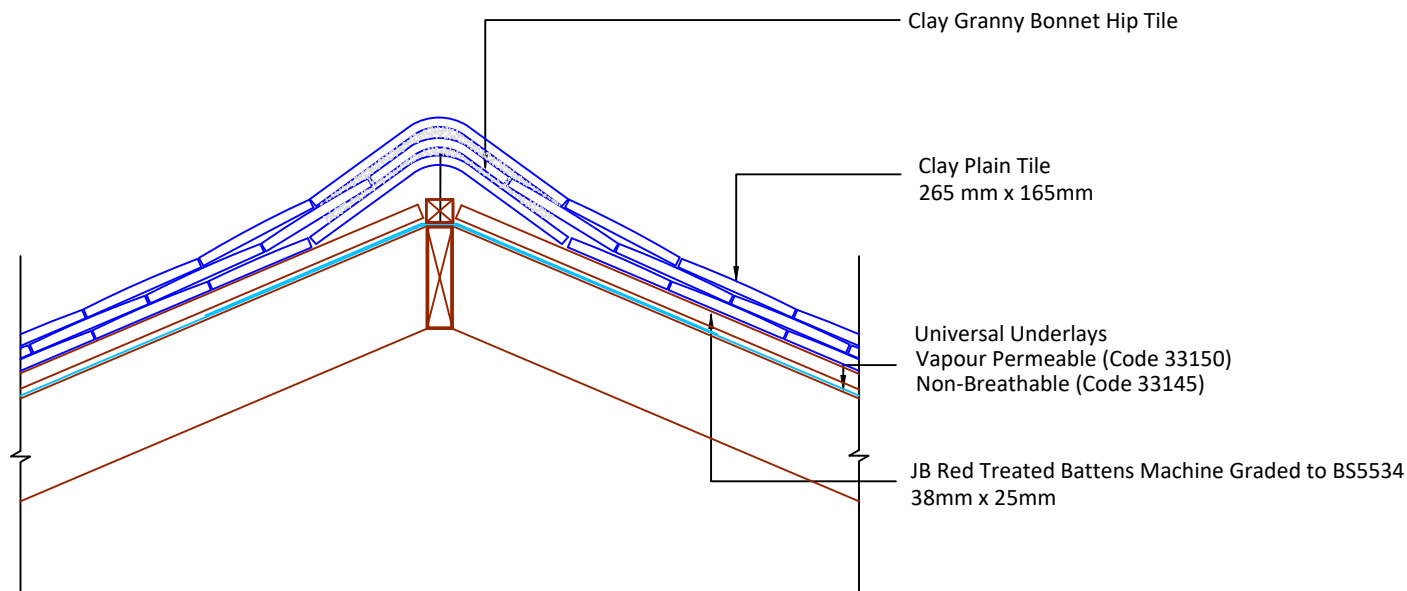

DRAWING NUMBER

597CPT00

DRAWING REVISION

A

DRAWING TITLE

Granny Bonnet Hip with Clay Plain Tiles 40°-60°

SCALE

1:10

Clay Plain

